




SRA Kitchen Plan

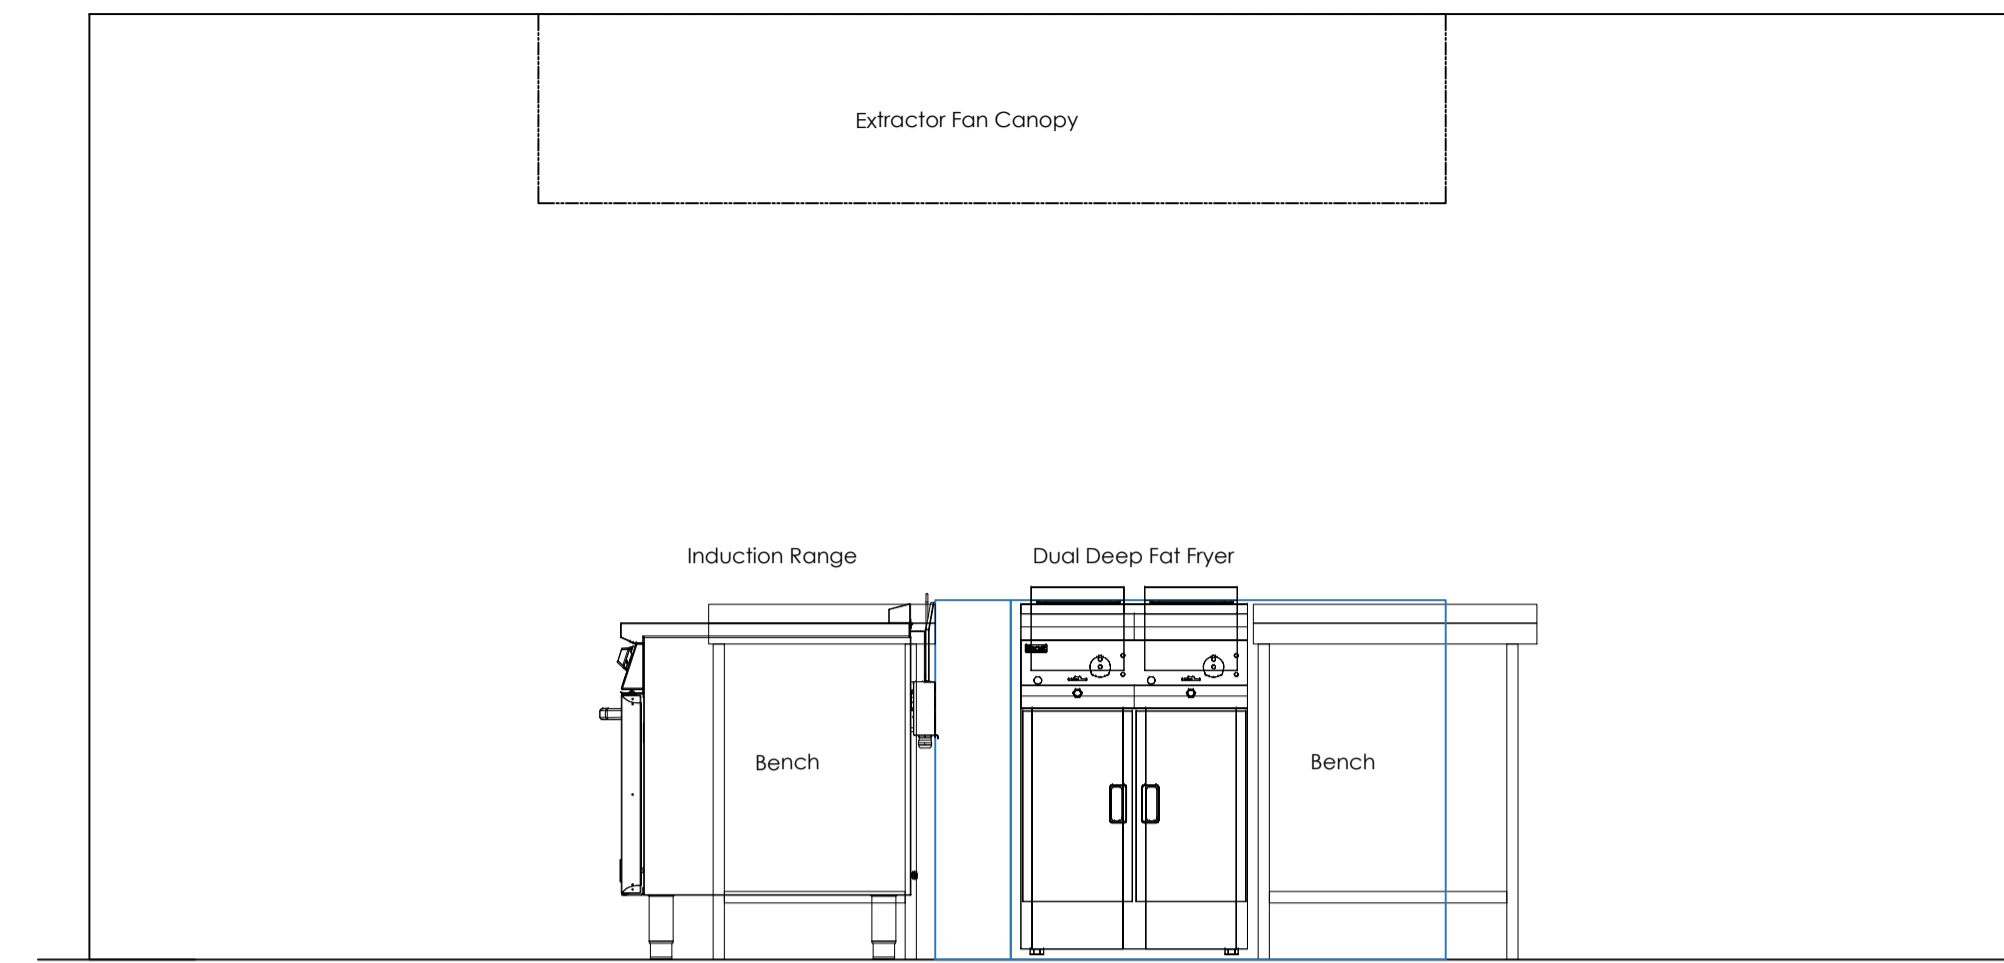

Elevation -A

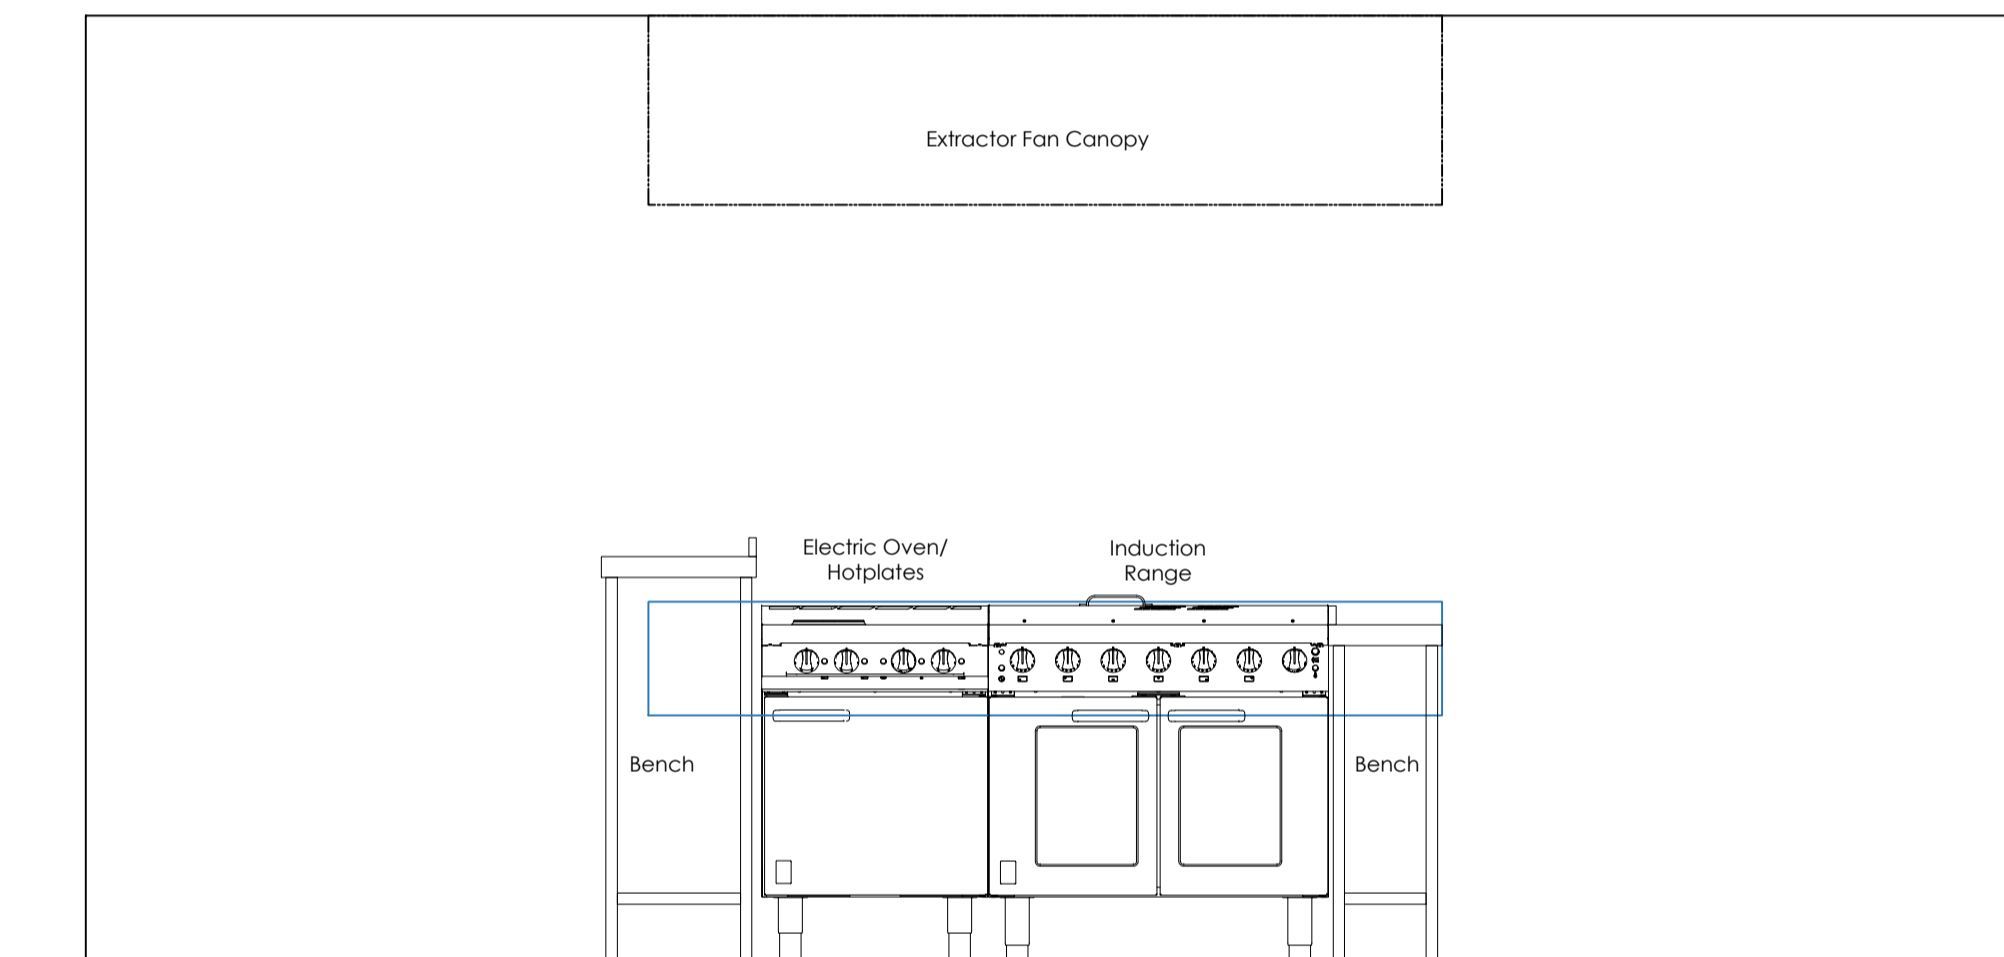

Elevation -B

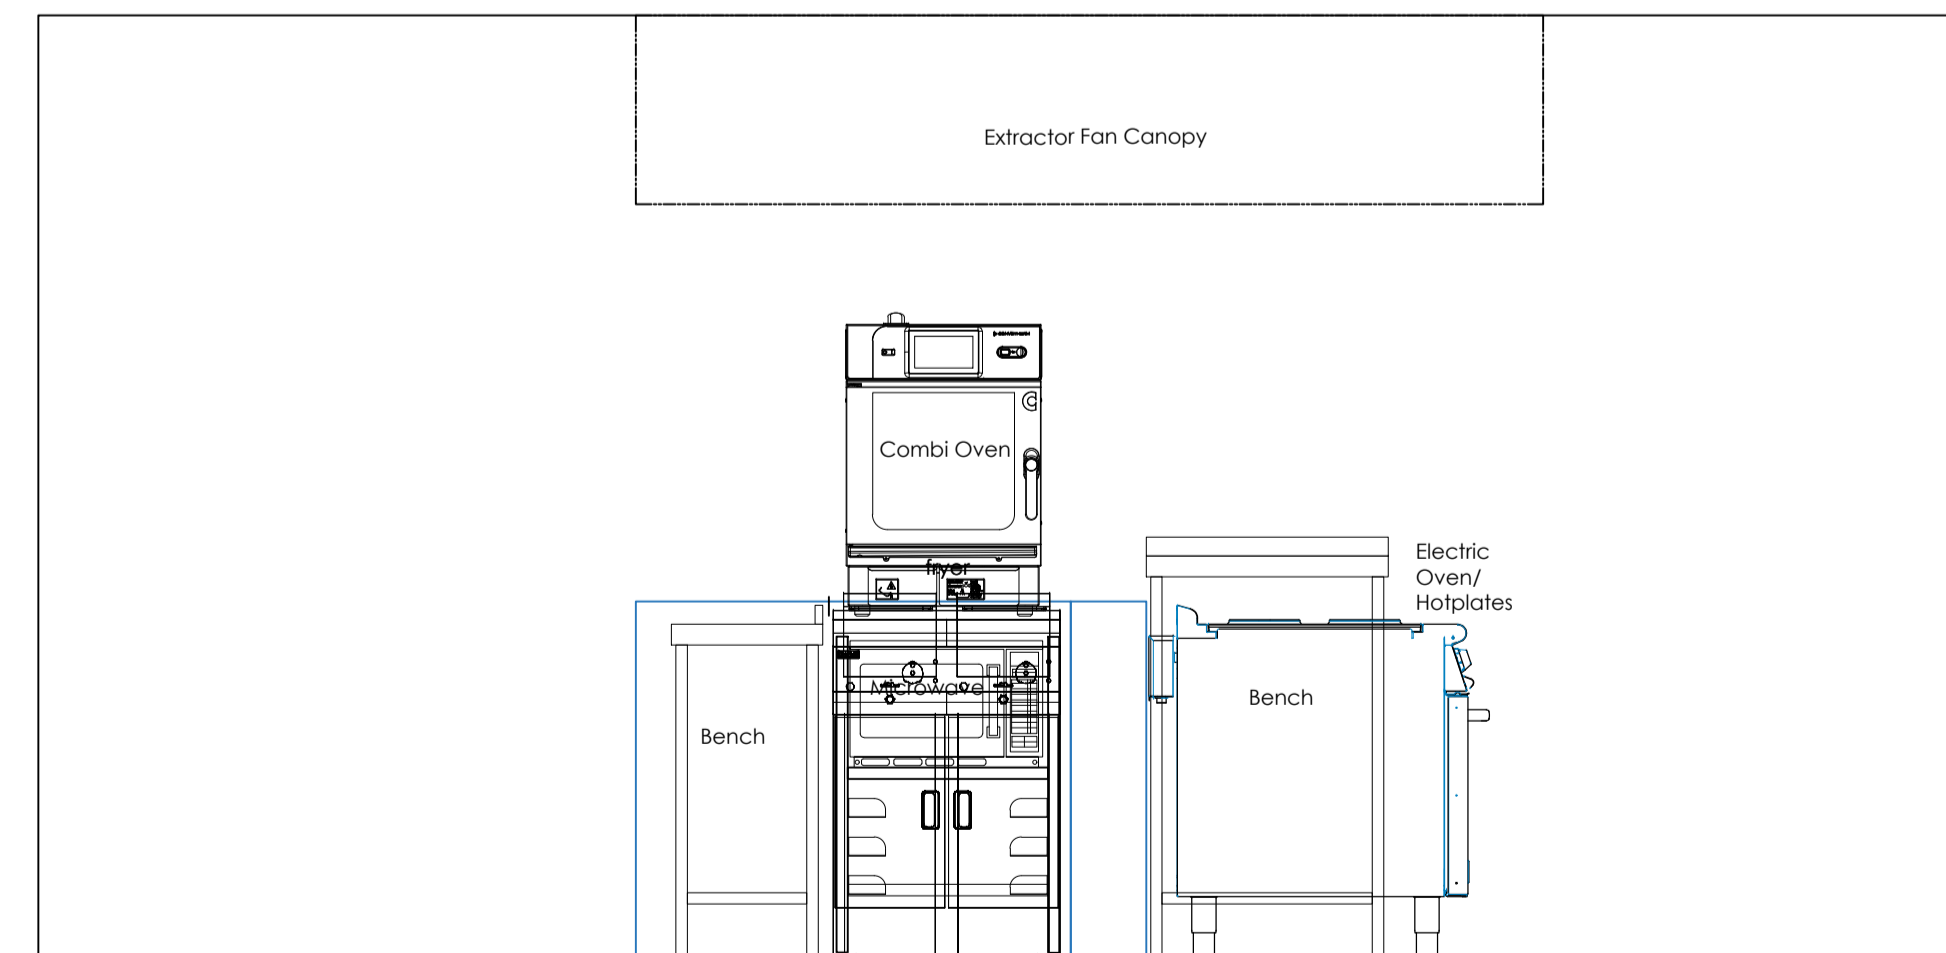

Elevation -C

